


EXACT LOCATION OF NEW FENCING & GATES IS TO BE AGREED WITH THE PROJECT MANAGER & HEAD TEACHER PRIOR TO INSTALLATION

Notes
Do not scale off this drawing, all measurements are to be taken on site.

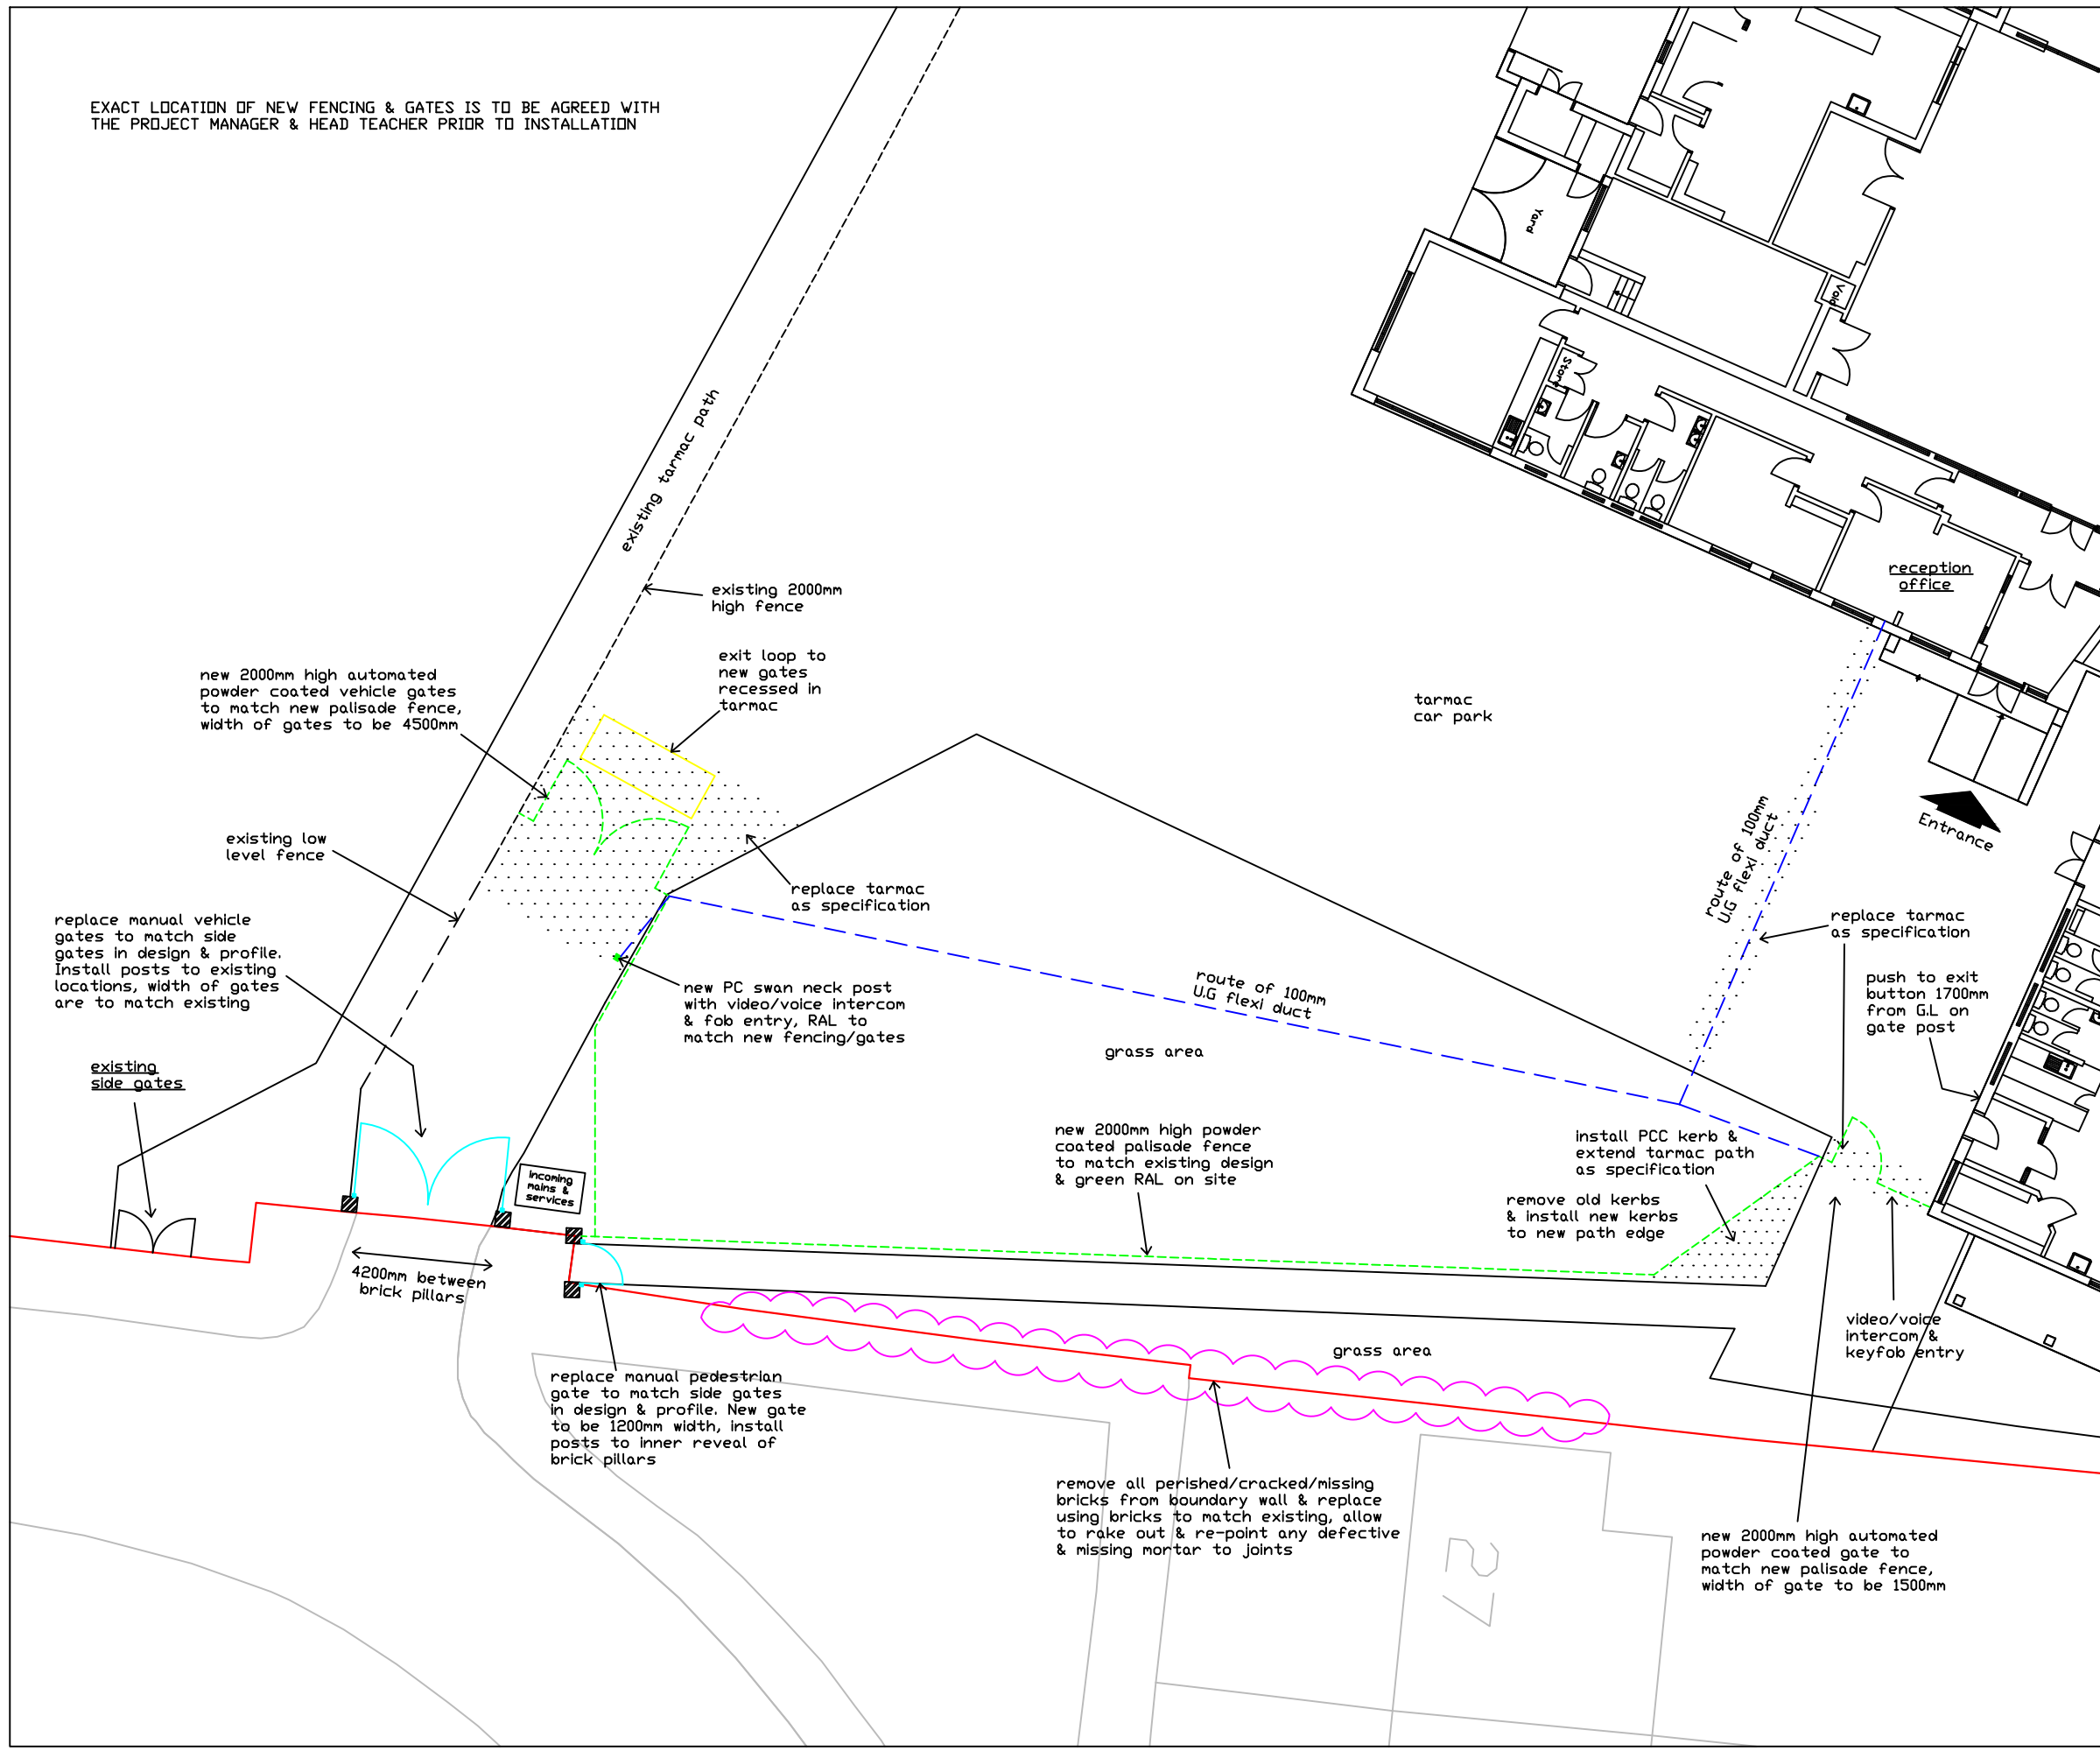

Project

Proposed Fencing, Automated Vehicle & Pedestrian Gates

Address

St Mary Of The Angels CP
Weston Crescent
Aldridge
Walsall
WS9 0HA

Dwg.No.	Date	Drawn	Paper	Scale
DOR2rev1	Jan 2021	AR	A3	1:200